


NOTE: Pull post shall be spaced at 250' intervals. Fabric shall be placed on highway side of post.

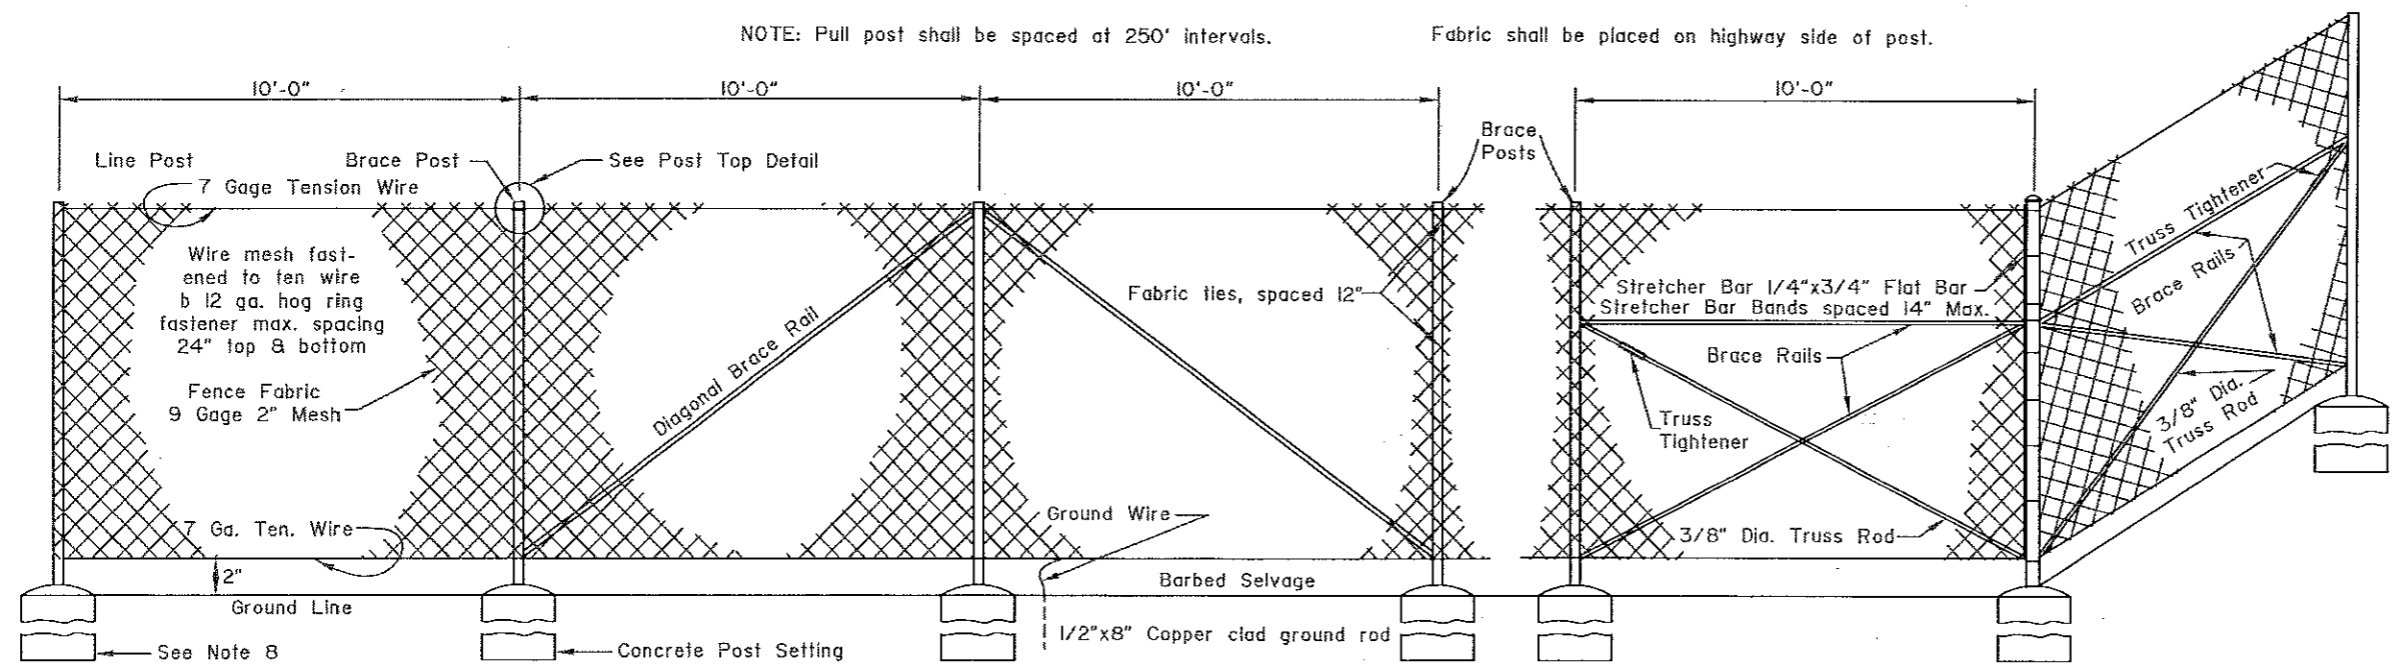


**GENERAL NOTES:**

1. Posts shall be spaced equal distances apart. Maximum spacing shall be 10 feet unless directed otherwise by the Engineer.
2. Post tops shall be securely fastened to post.
3. Brace rails and truss rods shall be securely fastened to post with brace bands with threaded take-up adaptor for truss rods.
4. Ground wire shall be attached to fence fabric by means of a split bolt.
5. Fabric shall be stretched to a smooth uniform appearance.
6. Details shown indicate general design and dimensions may vary among manufacturers.
7. For fence gate details, see Standard Drawing Chain Link Fence Gate.
8. Line post shall be set in concrete unless shown otherwise on the plans.


TYPICAL FENCE SECTION

TYPICAL PULL POST


TYPICAL CORNER OR TERMINAL POST

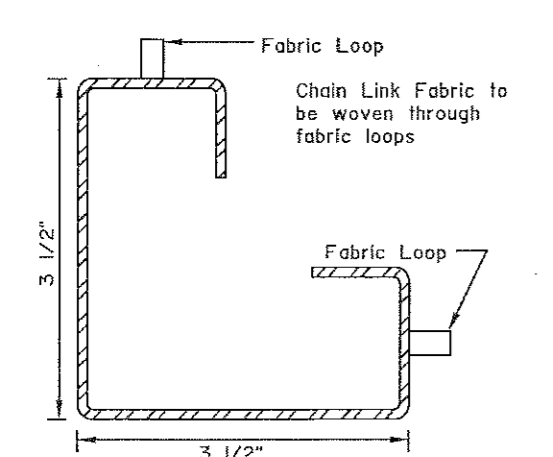

ROLL FORMED POST

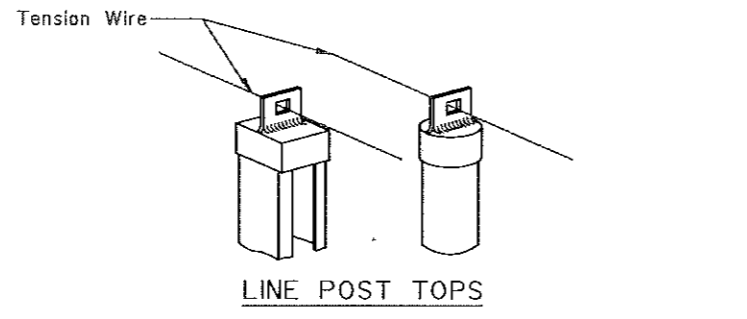


LINE POST TOPS

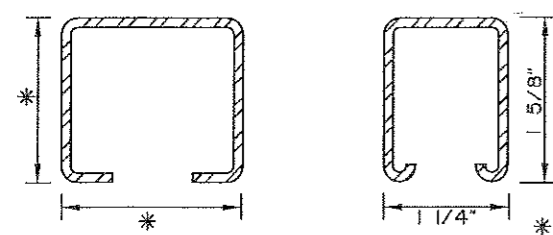


C POST


ROLL FORMED BRACE

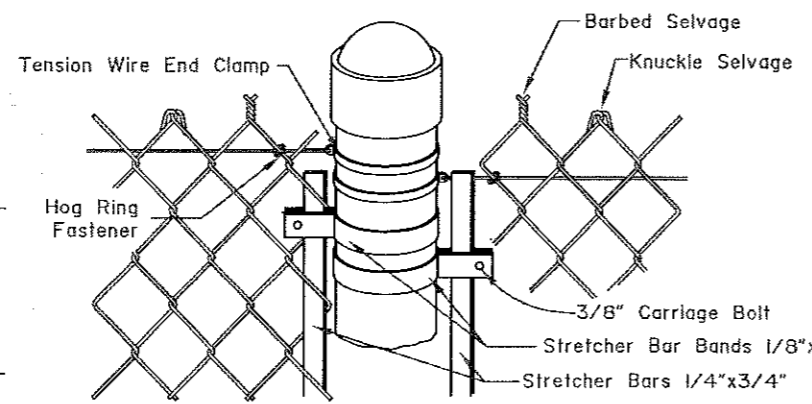


PIPE STYLE POST TOP

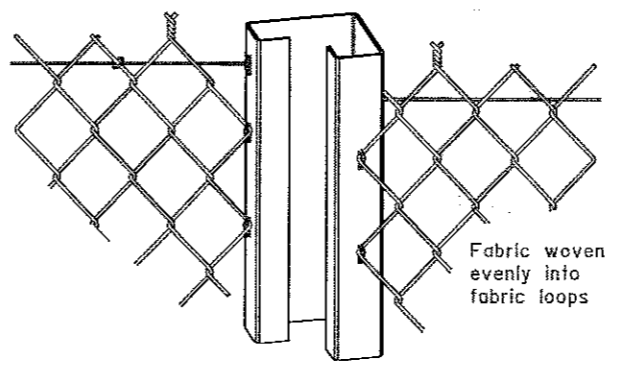

ROLL FORMED POST TOP

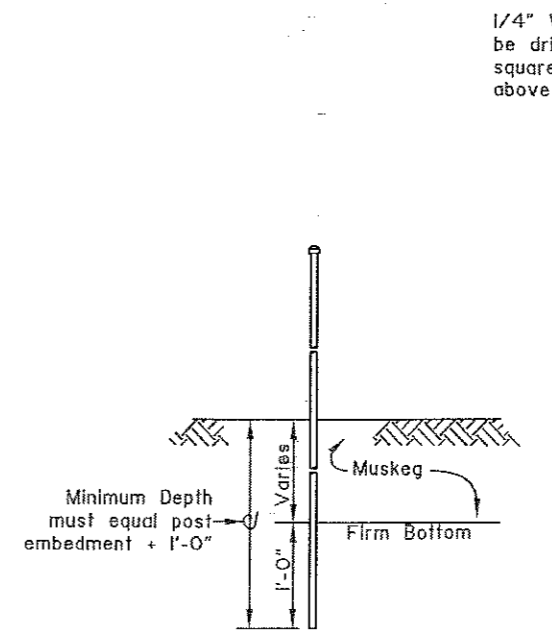


POST SETTING IN MUSKEG AREAS

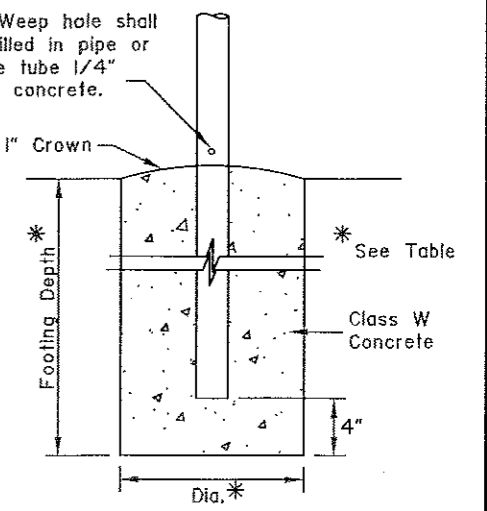

CONCRETE POST SETTING

REVISIONS		
Date	Description	By
3/1/83	Revised Gen. Notes	WJF/HK

FABRIC HEIGHT	POST														TOP OR BRACE RAIL						ALTERNATE POST			
	END-CORNER-PULL							LINE-BRACE							PIPE			ROLL FORMED			H POST		LINE-BRACE	
	PIPE SIZE	WT./FT.	SQUARE TUBE SIZE	WT./FT.	ROLL FORMED SIZE	WT./FT.	FOOTING DEPTH	DIA.	PIPE SIZE	WT./FT.	C POST SIZE	WT./FT.	FOOTING DEPTH	DIA.	PIPE SIZE	WT./FT.	ROLL FORMED SIZE	WT./FT.	H POST SIZE	WT./FT.	PIPE SIZE	WT./FT.	H POST SIZE	WT./FT.
3'	2"	3.65#	2" x 2"	4.31#	3 1/2"x3 1/2"	4.84#	40"	10"	1 1/2"	2.72 #	1 7/8"x1 5/8"	2.28 #	28"	10"	1 1/4"	2.27#	1 5/8"	1.35#	1 1/2"x 1 5/16"	2.27 #	1 7/8"x1 5/8"	2.72 #	1 7/8"x1 5/8"	2.72 #
4'	"	"	"	"	"	"	"	"	"	"	"	"	"	"	"	"	"	"	"	"	"	"	"	"
5'	2"	3.65#	2" x 2"	4.31#	3 1/2"x3 1/2"	4.84#	40"	10"	1 1/2"	2.72 #	1 7/8"x1 5/8"	2.28 #	28"	10"	"	"	"	"	"	"	"	"	"	"
6'	2 1/2"	5.79#	2 1/2"x2 1/2"	5.59#	3 1/2"x3 1/2"	4.84#	48"	15"	2"	3.65#	2 1/4"x1 45/64"	2.64#	40"	12"	"	"	"	"	"	"	"	"	"	"
7'	"	"	"	"	"	"	"	"	"	"	"	"	"	"	"	"	"	"	"	"	"	"	"	"
8'	2 1/2"	5.79#	2 1/2"x2 1/2"	5.59#	3 1/2"x3 1/2"	4.84#	48"	15"	2"	3.65#	2 1/4"x1 45/64"	2.64#	40"	12"	"	"	"	"	"	"	"	"	"	"

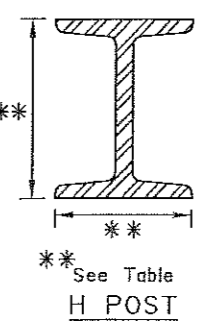

\*\* See Table H POST

State of Alaska  
Department of Transportation  
& Public Facilities

**CHAIN LINK FENCE**



Date 7/15/82